

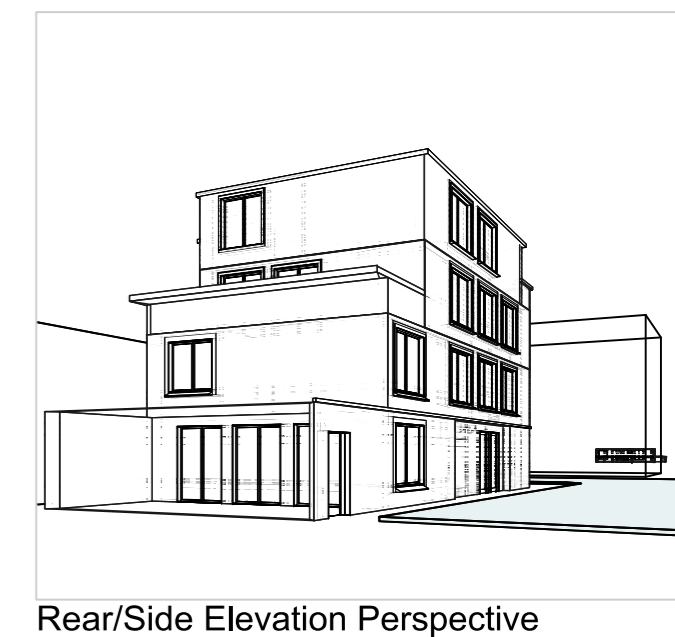


visibilty from rear balcony to garden at rear of 27 Carmen Street view from 'camera 12'

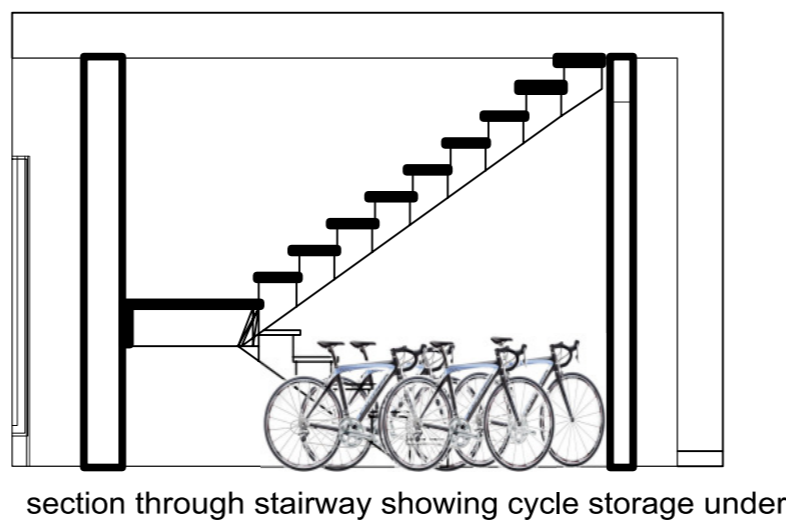

No.	Date	Revision Notes	Zone	Approvals	No.	Date	Issue Notes
	22/6/12	Bar increased. 1 bed flat substituted			1	22/6/12	revision to Planners

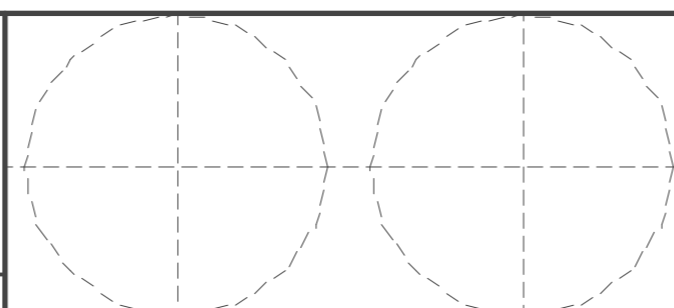

Design Firm
Barker Shorten Architects
 23-28 Penn Street
 London N1 5DL
 0207729 1077 studio@barkershorten.com

Project Title
New Flats and Commercial Unit
 25 Carmen Street
 London E14 6AX

Drawing Title
Plans as Proposed

Project Manager
 Project ID 319

Drawn By
 Scale 1:100 @ A2

Reviewed By
 jcs
 Drawing No. **03 B**

Date 12/07/12
 of

CAD File Name